

DIAGRAM A
Scale 1:250




For Permanent Marks & Reference Marks Tables Refer to Sheet 5

Area of New Road
(1-2-3-4-1) 1.21ha

PRELIMINARY COPY ONLY

Scale 1:4000 Lengths are in Metres

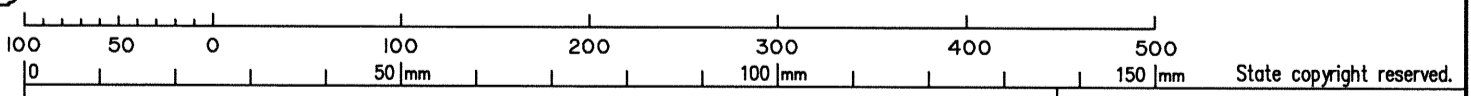

Plan of Lots 1-8, 19-24 & 100, Emt A in Lot 1, Emts B-D in Lots 6-8 respectively & Emts E, F & G in Lot 100
Cancelling Lot 1 on SP162871

Scale: **1:4000**
Format: **STANDARD**

SOMERSET LOCAL GOVERNMENT: REGIONAL COUNCIL LOCALITY: **WINYA**

SP316982

B	Amend Emts B-E & add Emt G	01.10.2020	ELH
A	Preliminary	11.09.2020	ELH
Issue	Revisions	Date	Drawn

Meridian: _____ Survey Records: _____

425162

**WARNING : Folded or Mutilated Plans will not be accepted.
Plans may be rolled.
Information may not be placed in the outer margins.**

(Dealing No.)

4. Lodged by

(Include address, phone number, email, reference, and Lodger Code)

1. Existing		Created		
Title Reference	Description	New Lots	Road	Secondary Interests
50514797	Lot 1 on SPI62871	1-8,19-24 & 100	New Rd	Emts A-G

PRELIMINARY
COPY ONLY

6. Building Format Plans only.

I certify that :
 * As far as it is practical to determine, no part of the building shown on this plan encroaches onto adjoining lots or road;
 * Part of the building shown on this plan encroaches onto adjoining * lots and road

.....
 Cadastrol Surveyor/Delegate * Date

*delete words not required

7. Lodgement Fees :

Survey Deposit	\$
Lodgement	\$
..... New Titles	\$
Photocopy	\$
Postage	\$
TOTAL	\$

8. Insert Plan Number **SP316982**

1-8,19-24 & 100

Par 376

Lots

Orig

2. Orig Grant Allocation:



3. References :

Dept File :
 Local Govt :
 Surveyor : 425162


5. Passed & Endorsed :

By : Veris Australia Pty Ltd
 Date :
 Signed :
 Designation : *Delegate*

PRELIMINARY
COPY ONLY

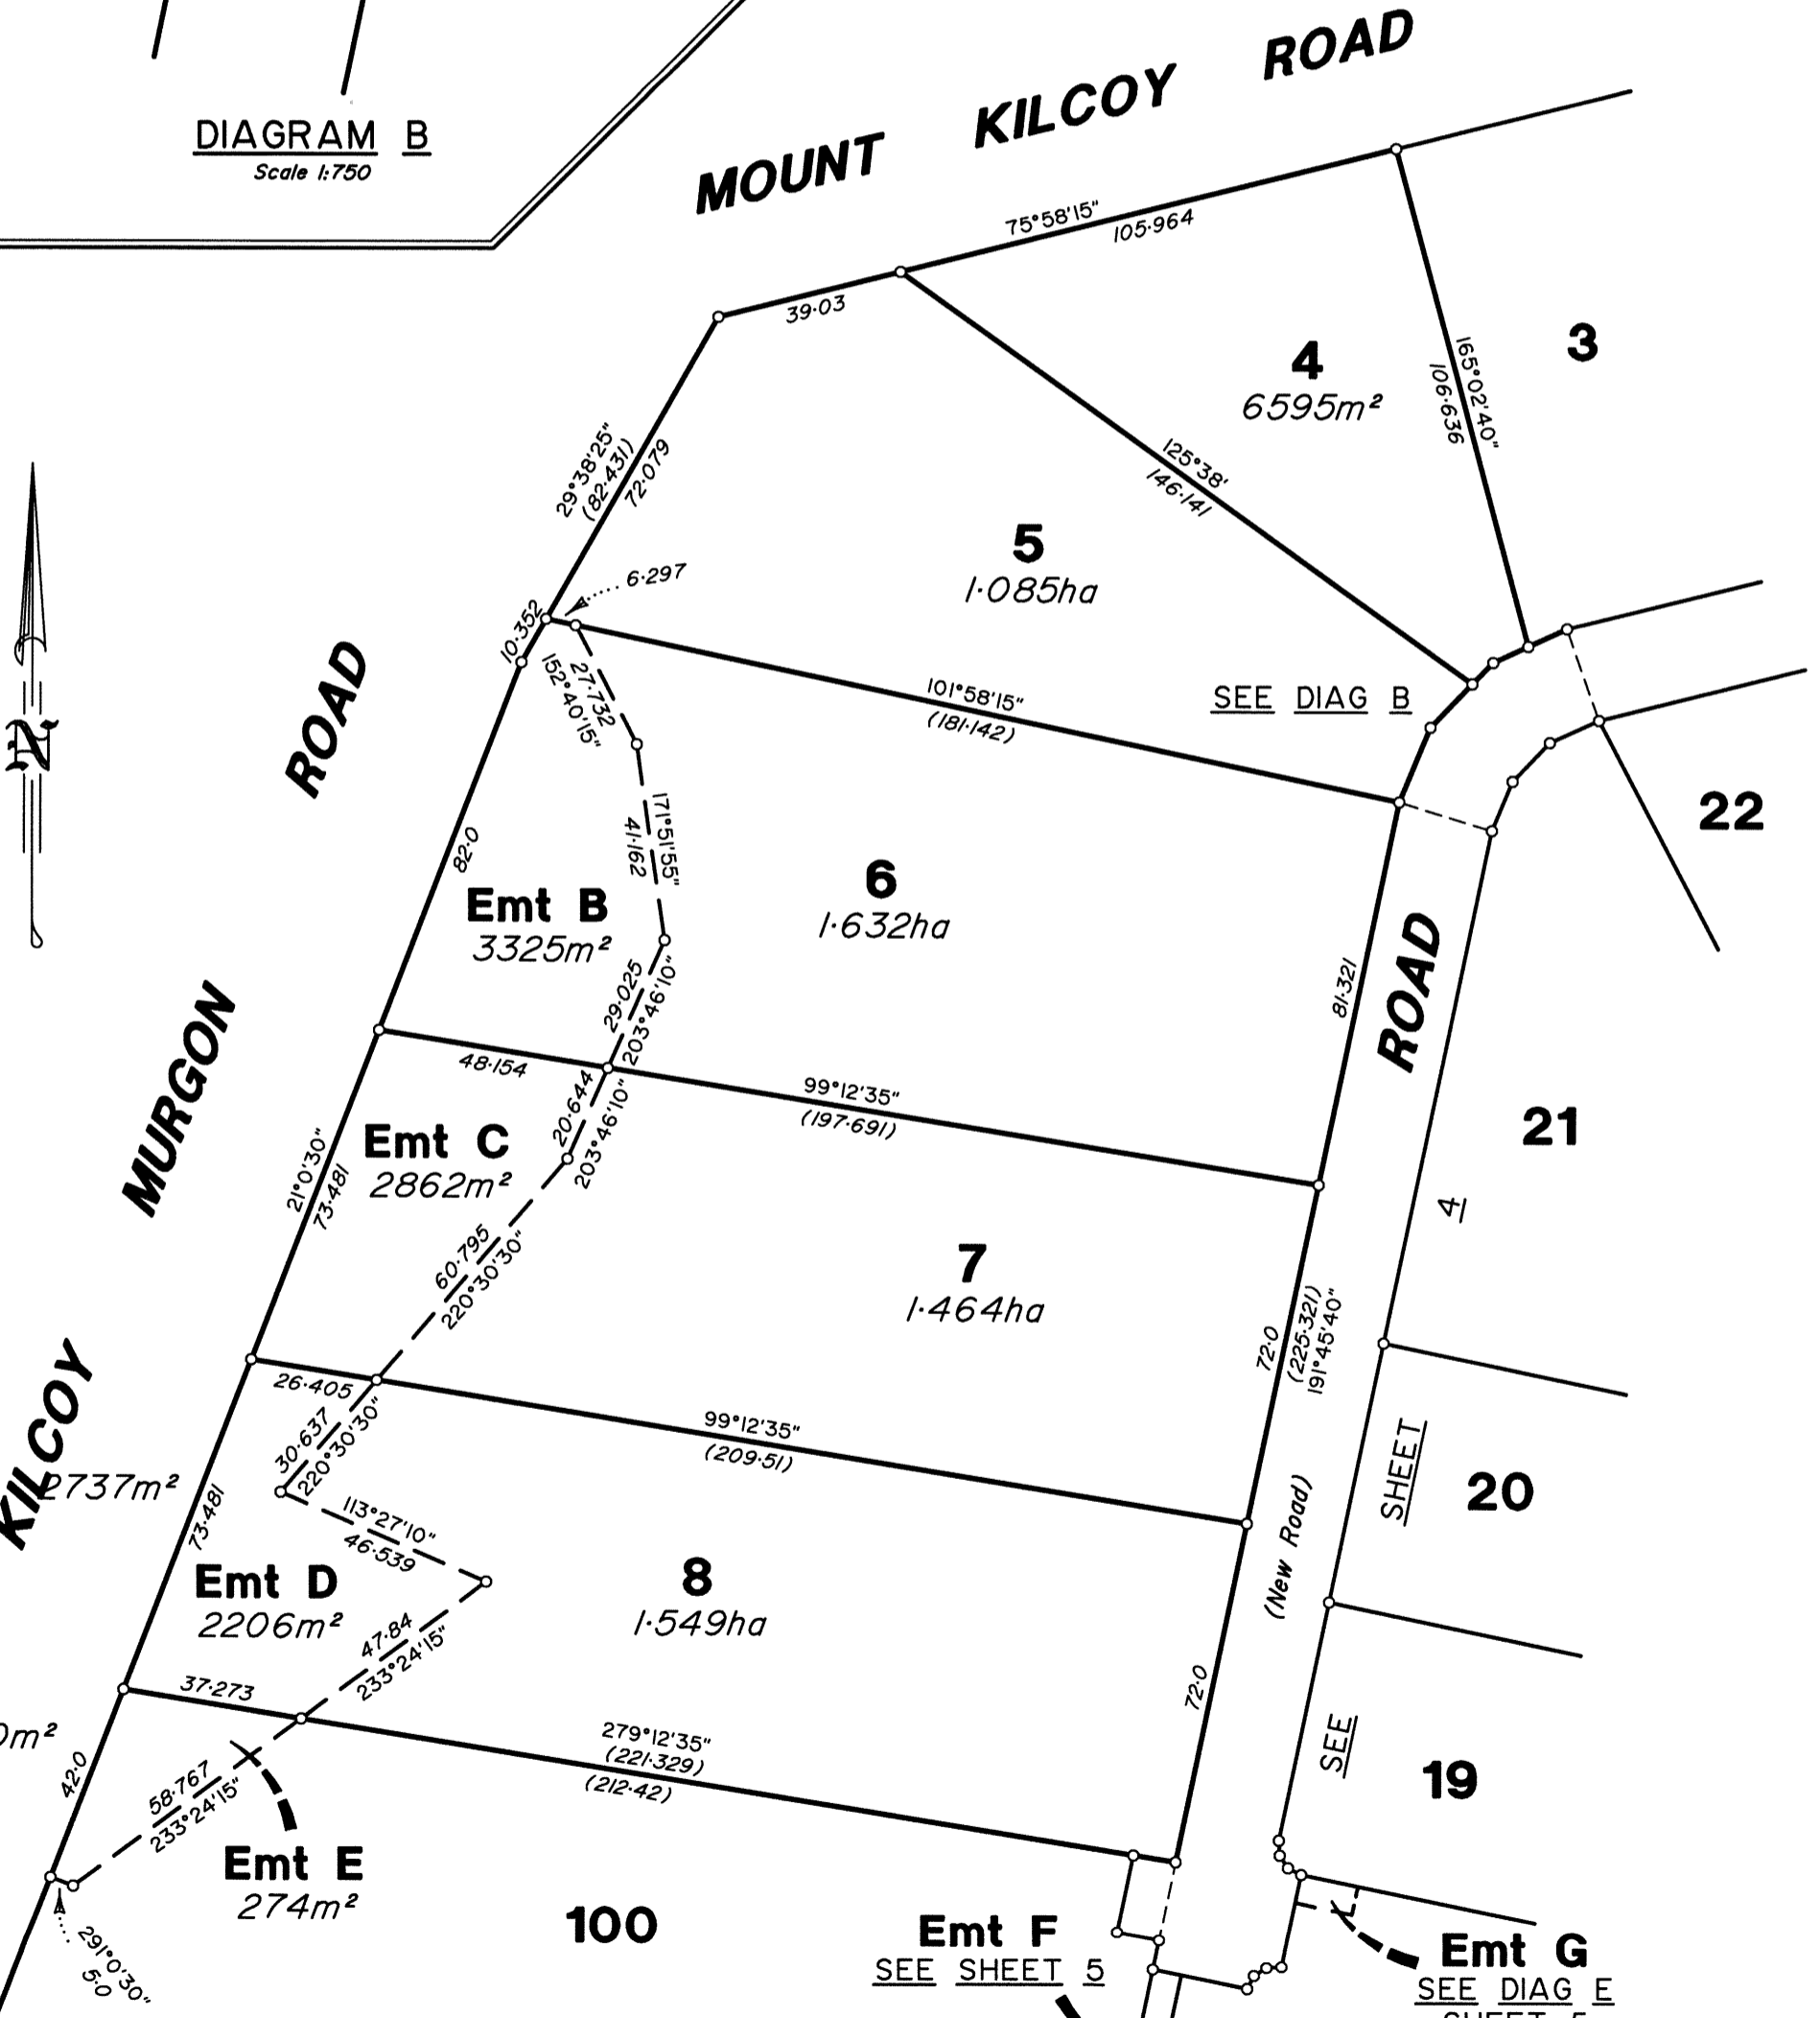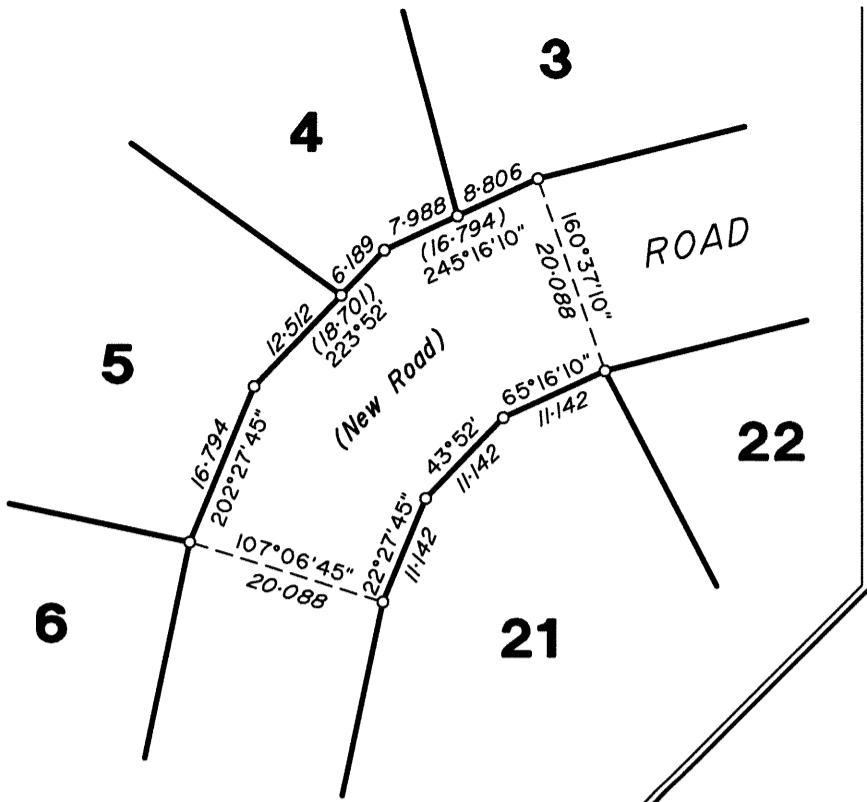

Scale 1:1500 Lengths are in Metres


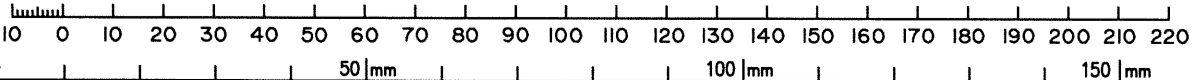


State copyright reserved.

Insert Plan Number **SP316982**

425162

PRELIMINARY
COPY ONLY

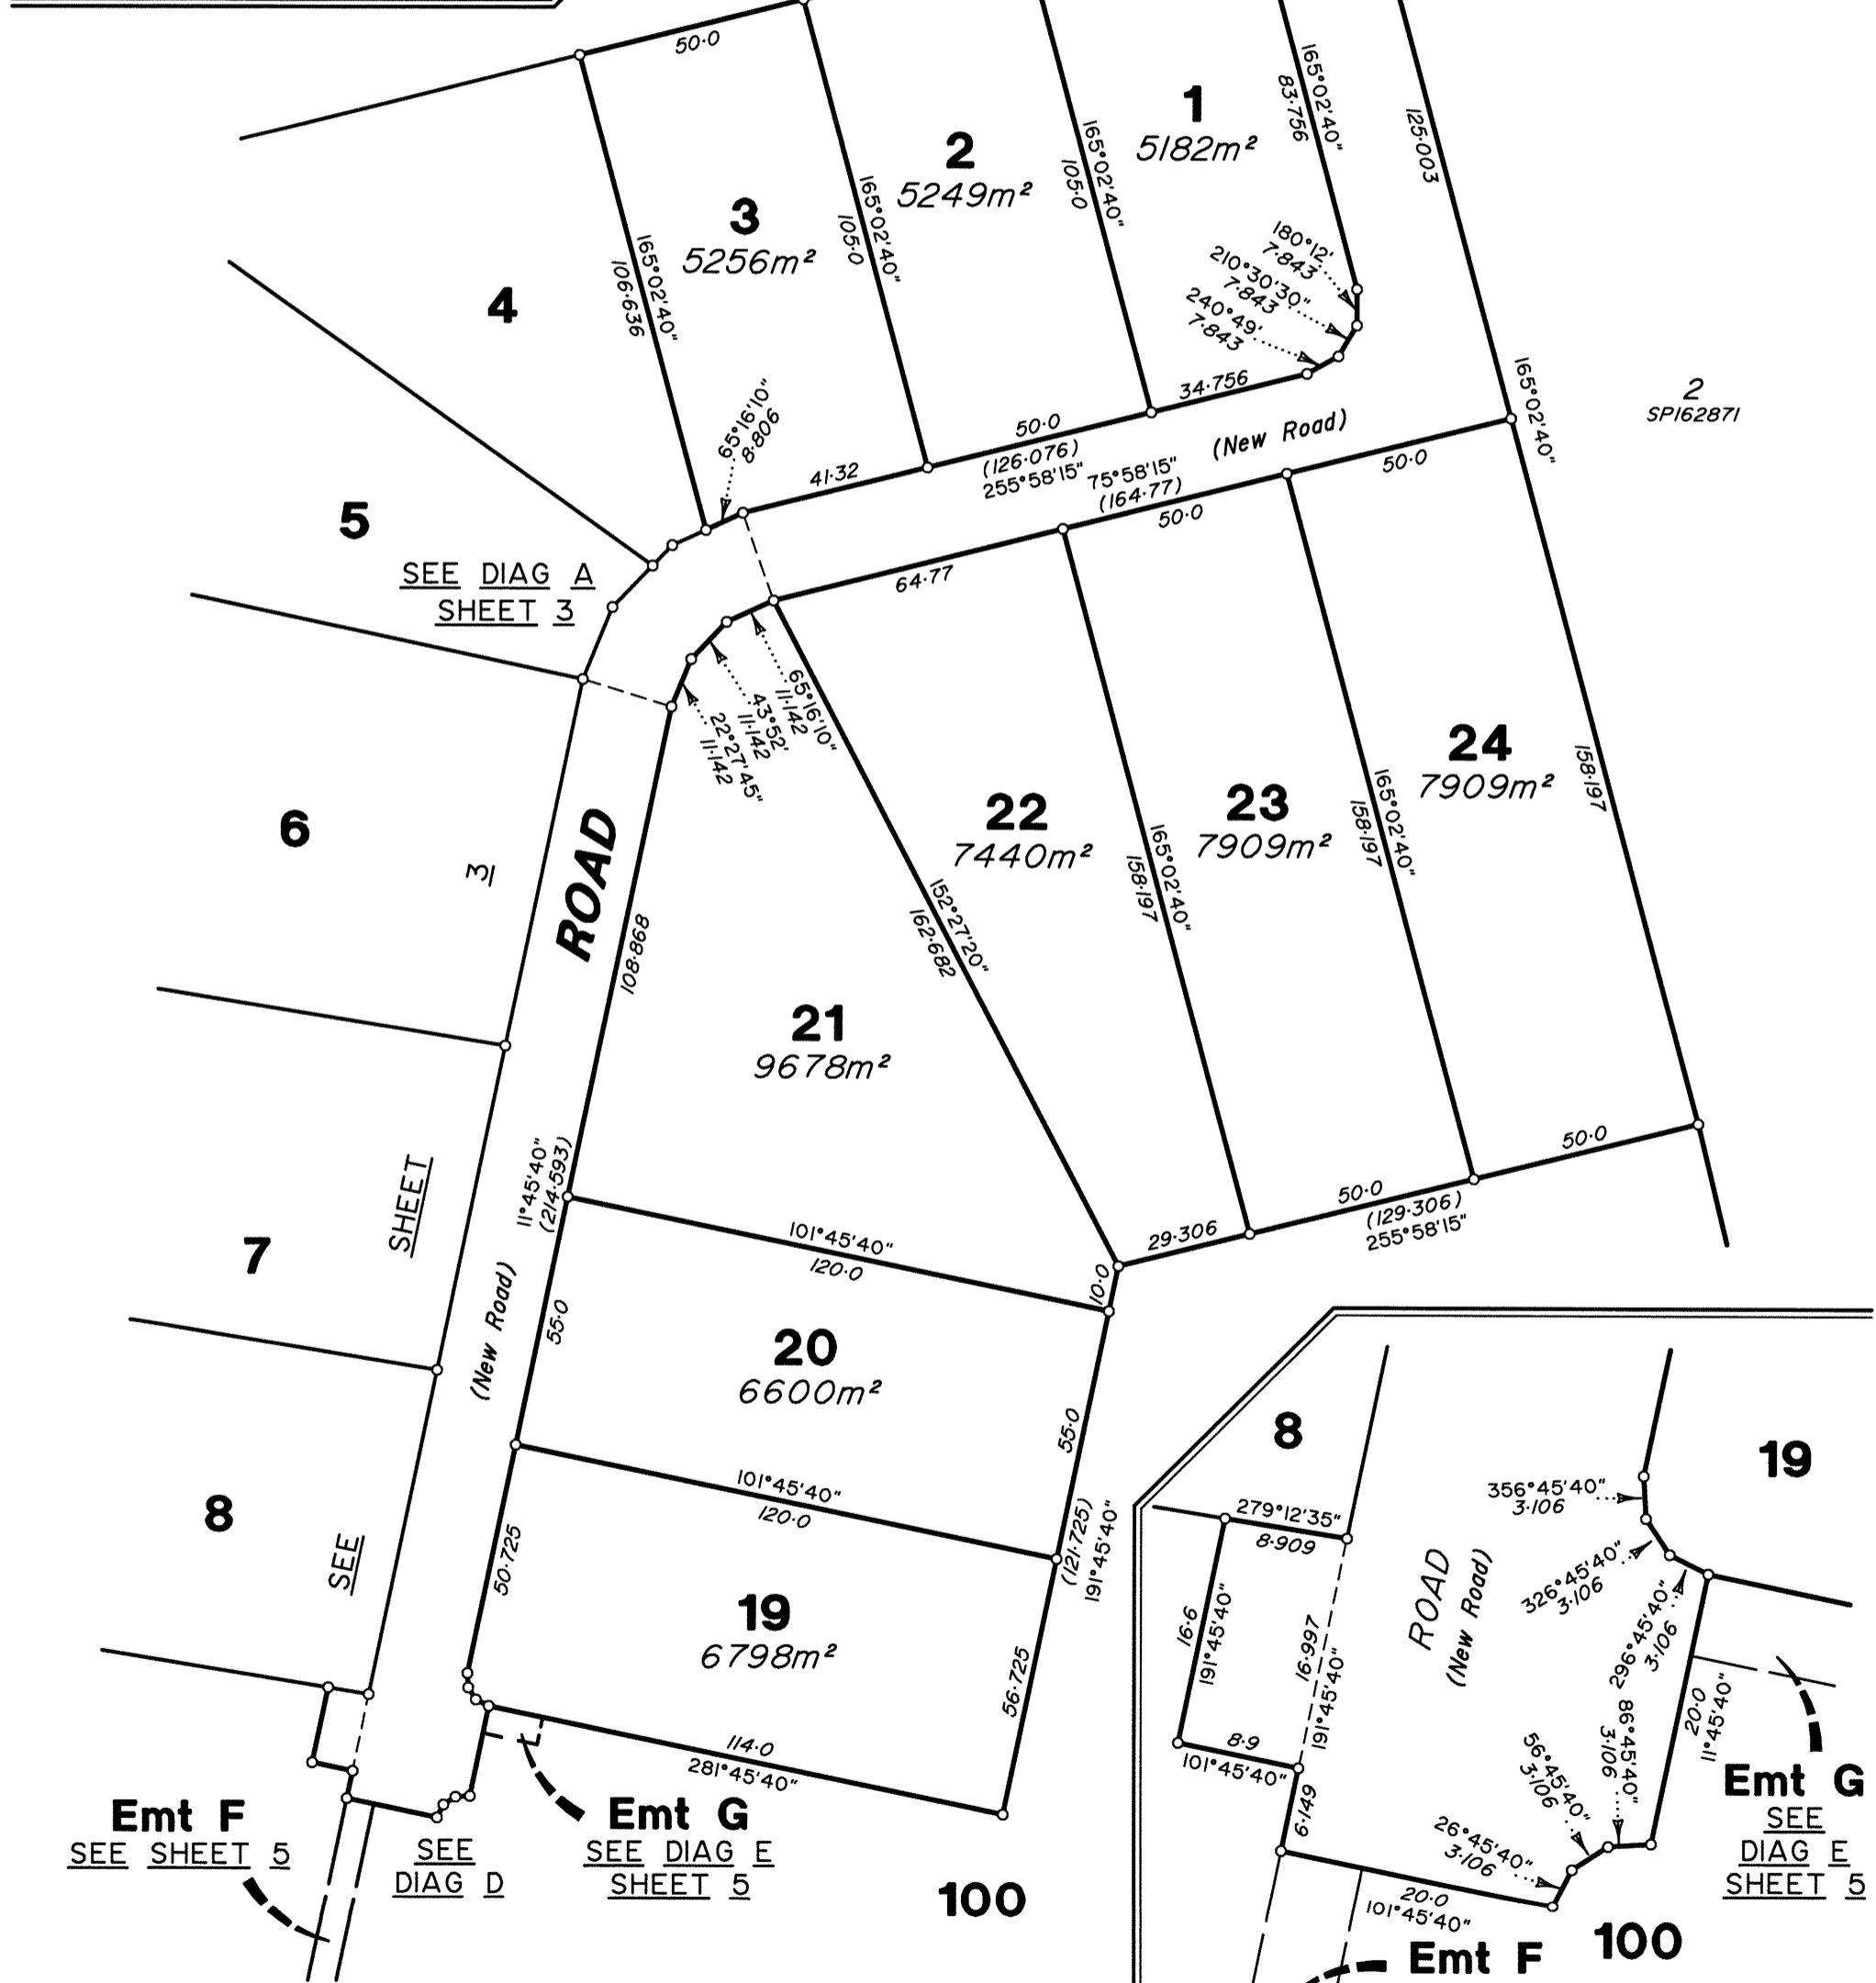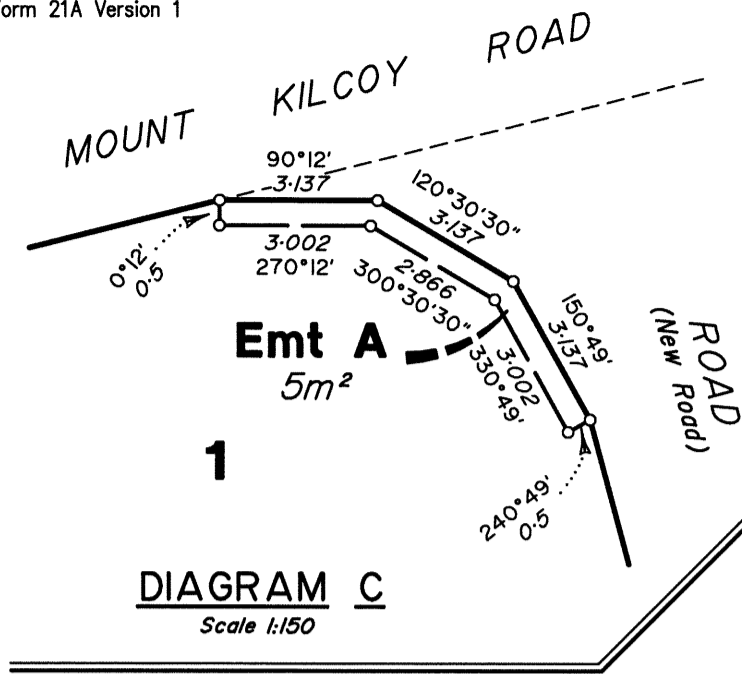

2
SPI62871

Scale 1:1500 Lengths are in Metres

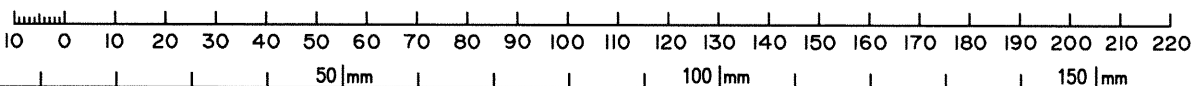



DIAGRAM D
Scale 1:500

Insert
Plan
Number

SP316982

State copyright reserved.

425162

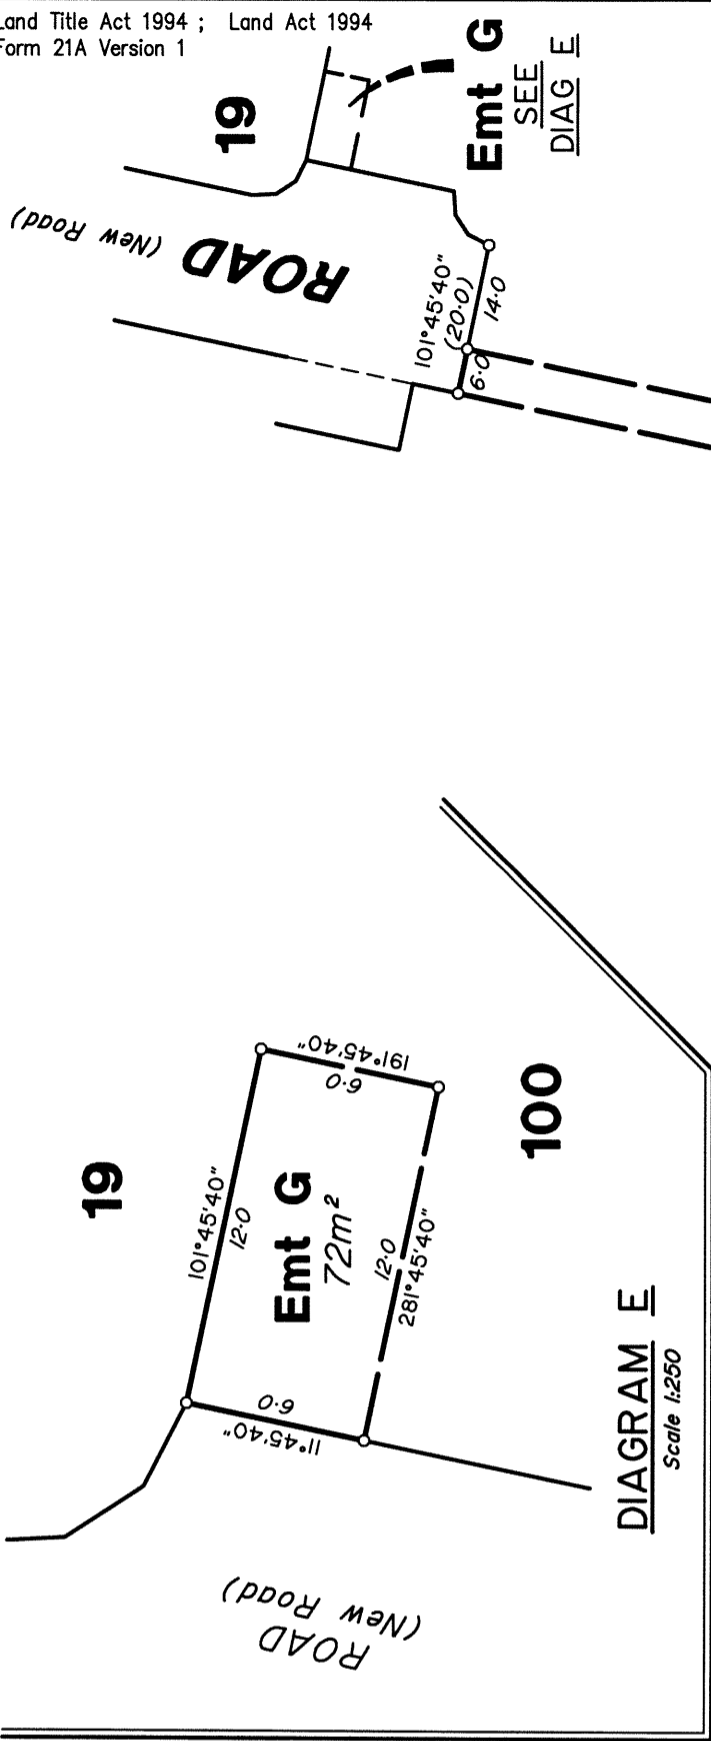


PRELIMINARY
COPY ONLY

REFERENCE MARKS

Stn	To	Bearing	Dist	Origin

PERMANENT MARKS

PM	Number	Bearing	Distance	Origin	Type

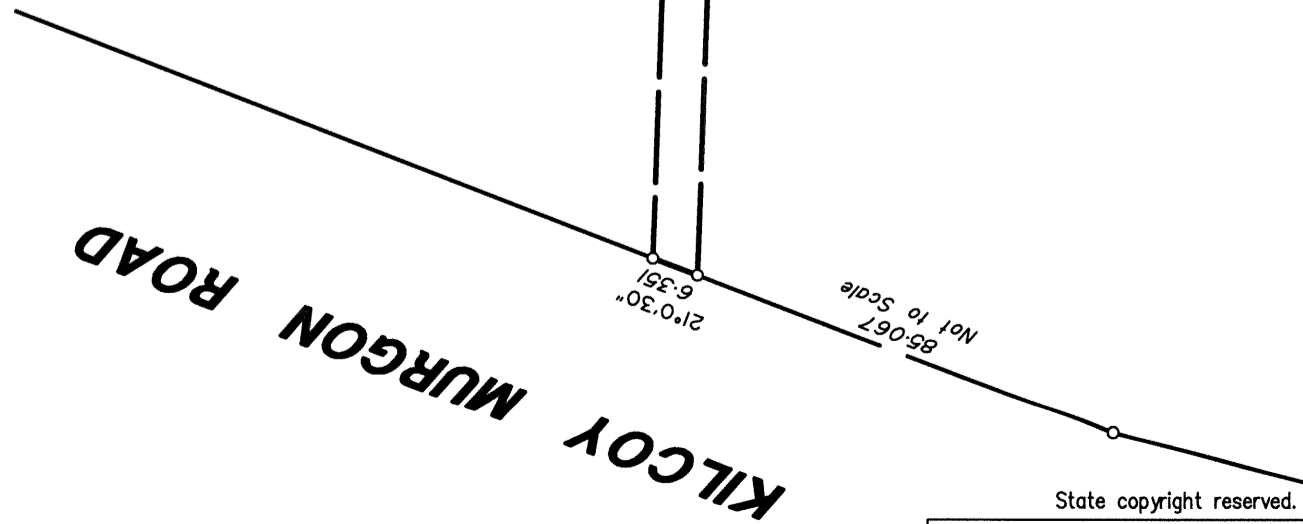

State copyright reserved.
Insert Plan Number **SP316982**